



4" thick compressed granite paving (Gold Fines)
Set in two 2' lifts over 95% compacted subgrade
Pitch walk to drain, Typ.

Option Use 4" of a baserock as base
Thicken edge



Gravel Path

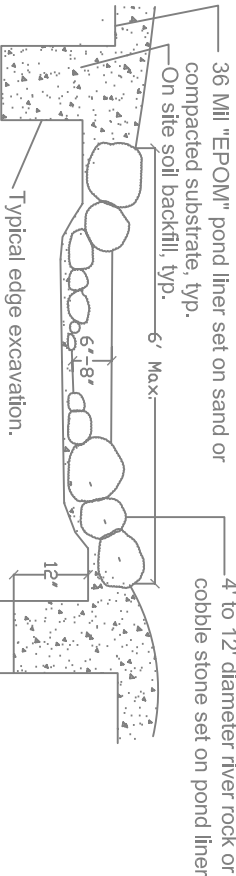


Stream Section

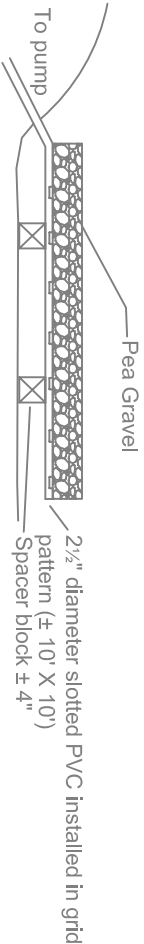

Biological Filter

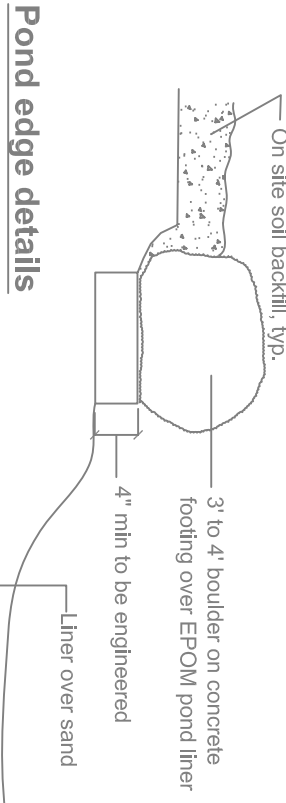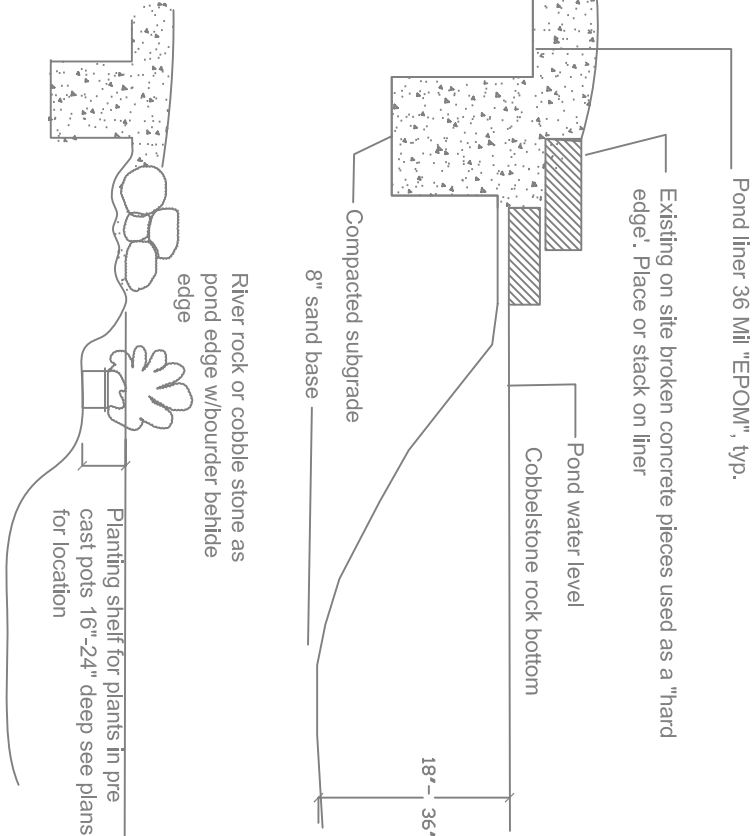

Pond edge details

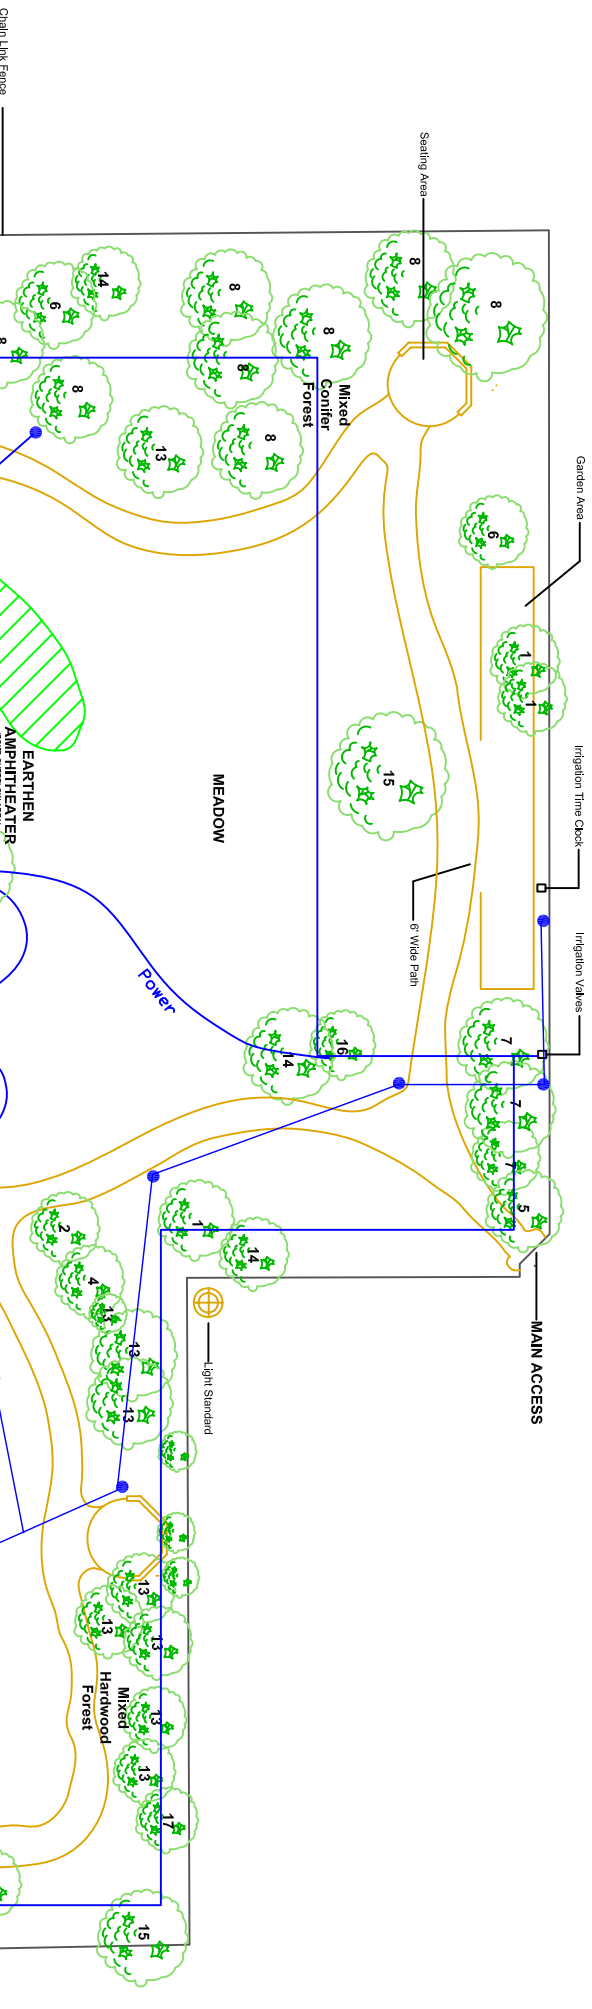

DOYLE DRIVE

EXISTING TREE LEGEND	
BOTANICAL NAME	COMMON NAME
1) AGES SPECIES	MAPLE
2) AEROLIS CALIFORNICA	BUCKEYE
3) COTONASTER LACTEUS	RED CLUSTERBERRY
4) CUPRESSUS SPECIES	CYPRESS
5) FRAXINUS SPECIES	ASH
6) LARIX SPECIES	DOUGLASS FIR
7) LIQUIDAMBAR SPECIES	AMERICAN SWEETGUM
15) LIMNUS SPECIES	ELM

